



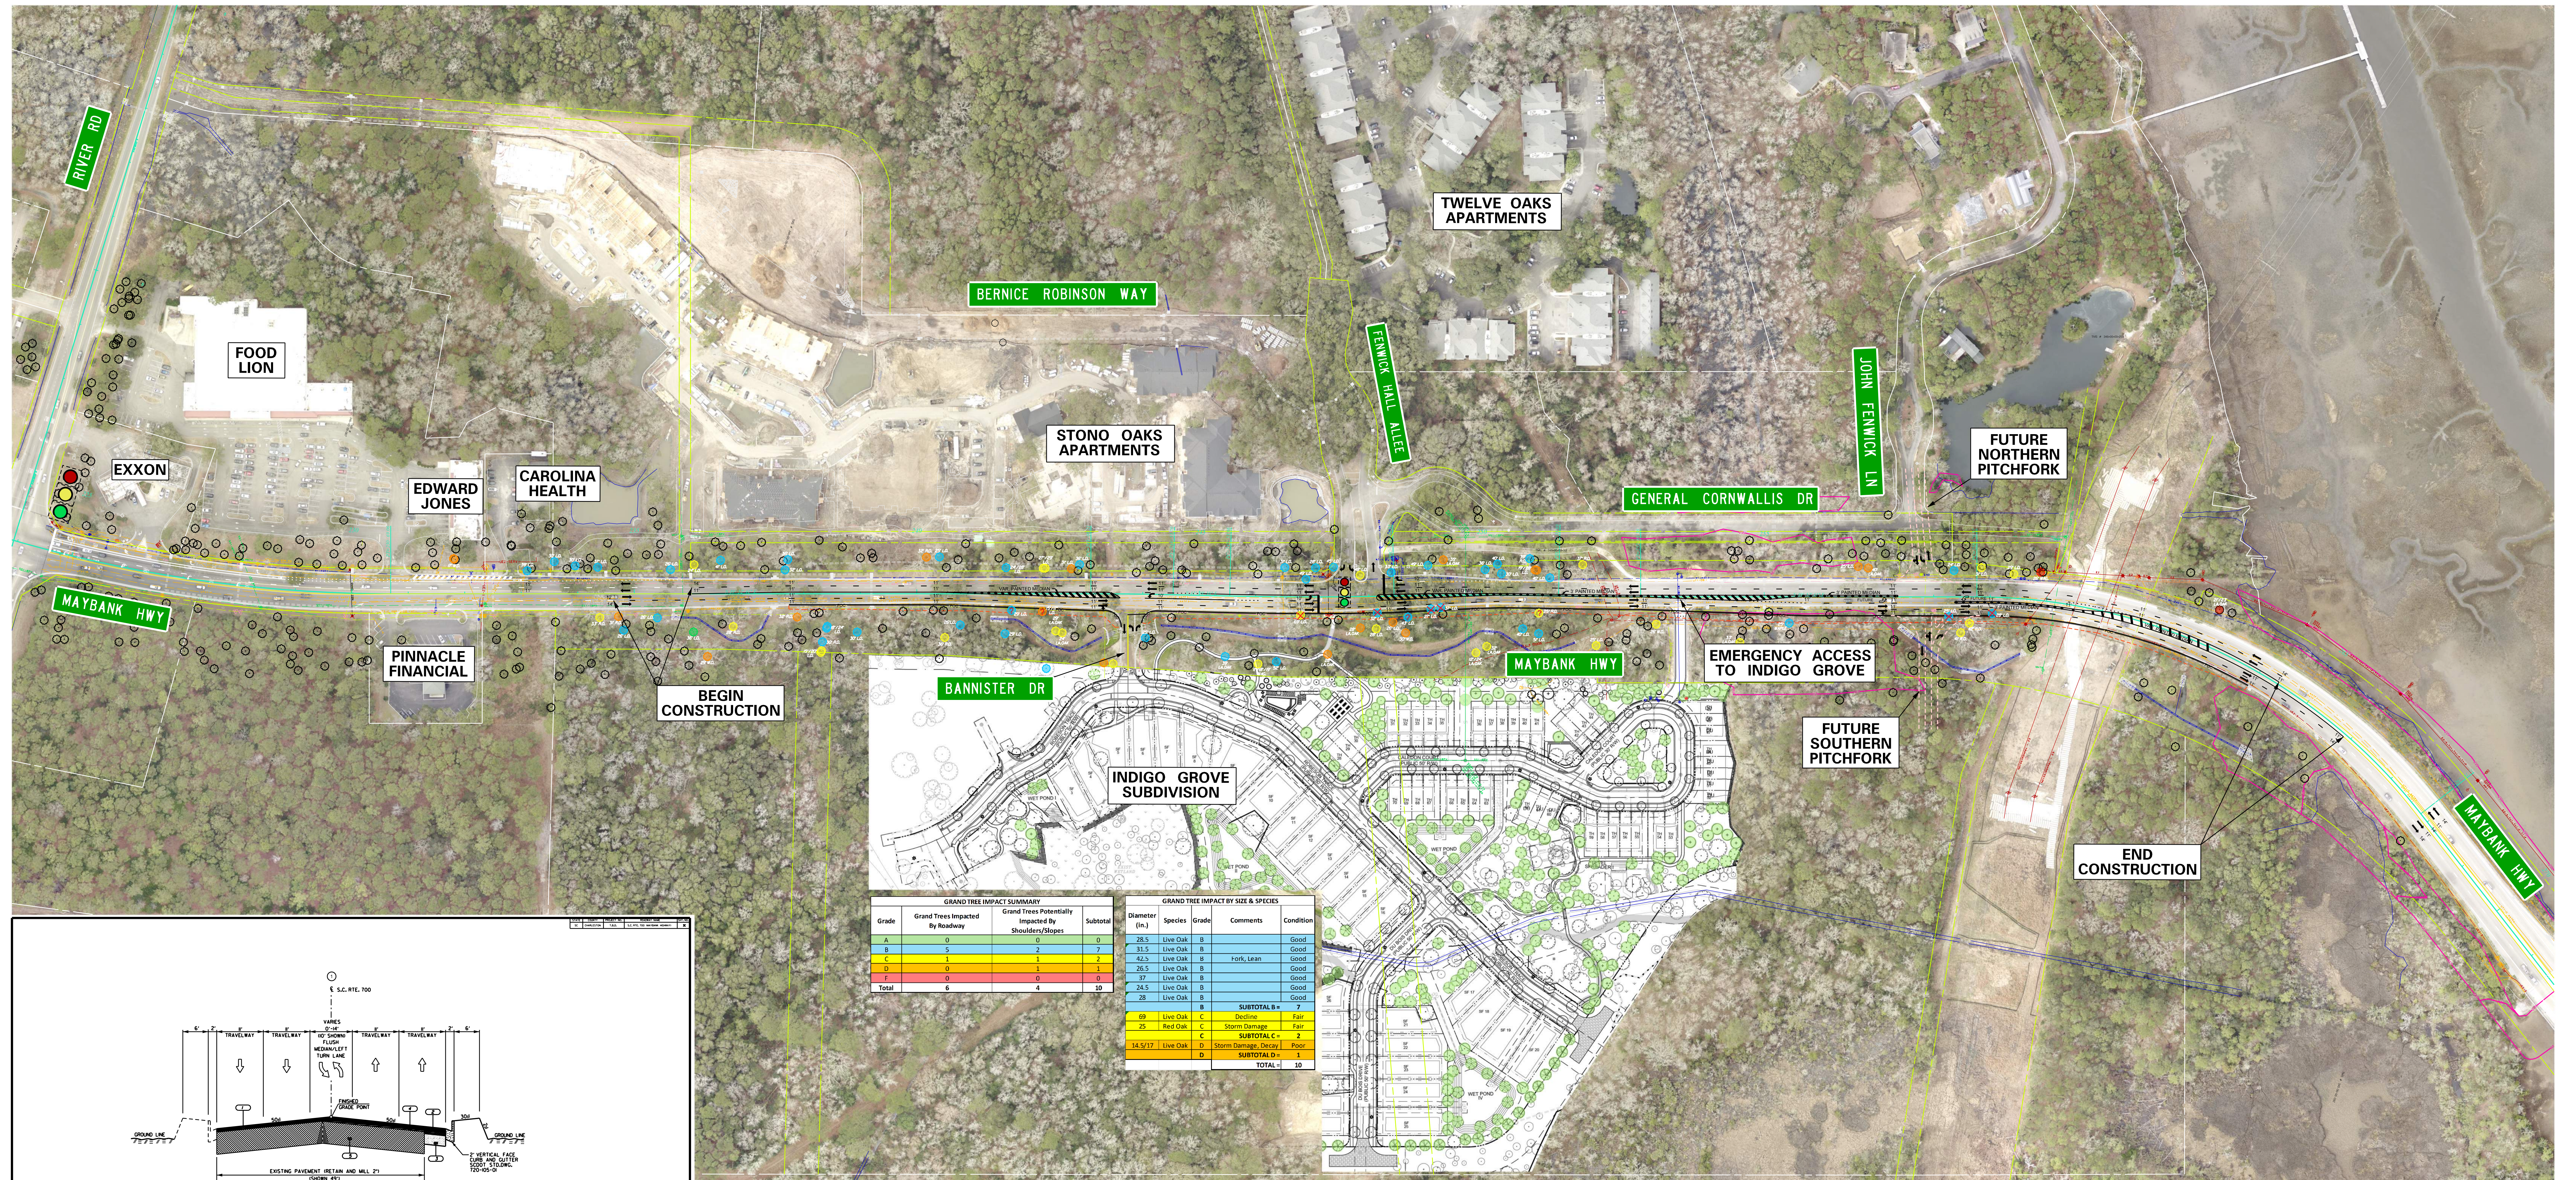

GRAND TREE IMPACT SUMMARY			
Grade	Grand Trees Impacted By Roadway	Grand Trees Potentially Impacted By Shoulder/Slopes	Subtotal
A	0	0	0
B	5	2	7
C	1	1	2
D	0	1	1
F	0	0	0
Total	6	4	10

GRAND TREE IMPACT BY SIZE & SPECIES				
Diameter (in.)	Species	Grade	Comments	Condition
26.5	Live Oak	B		Good
31.5	Live Oak	B		Good
42.5	Live Oak	B	Fork, Lean	Good
26.5	Live Oak	B		Good
37	Live Oak	B		Good
26.5	Live Oak	B		Good
28	Live Oak	B		Good
SUBTOTAL B =				7
60	Live Oak	C	Decline	Fair
25	Red Oak	C	Storm Damage	Fair
SUBTOTAL C =				2
14.5/17	Live Oak	D	Storm Damage, Decay	Poor
SUBTOTAL D =				1
TOTAL =				10

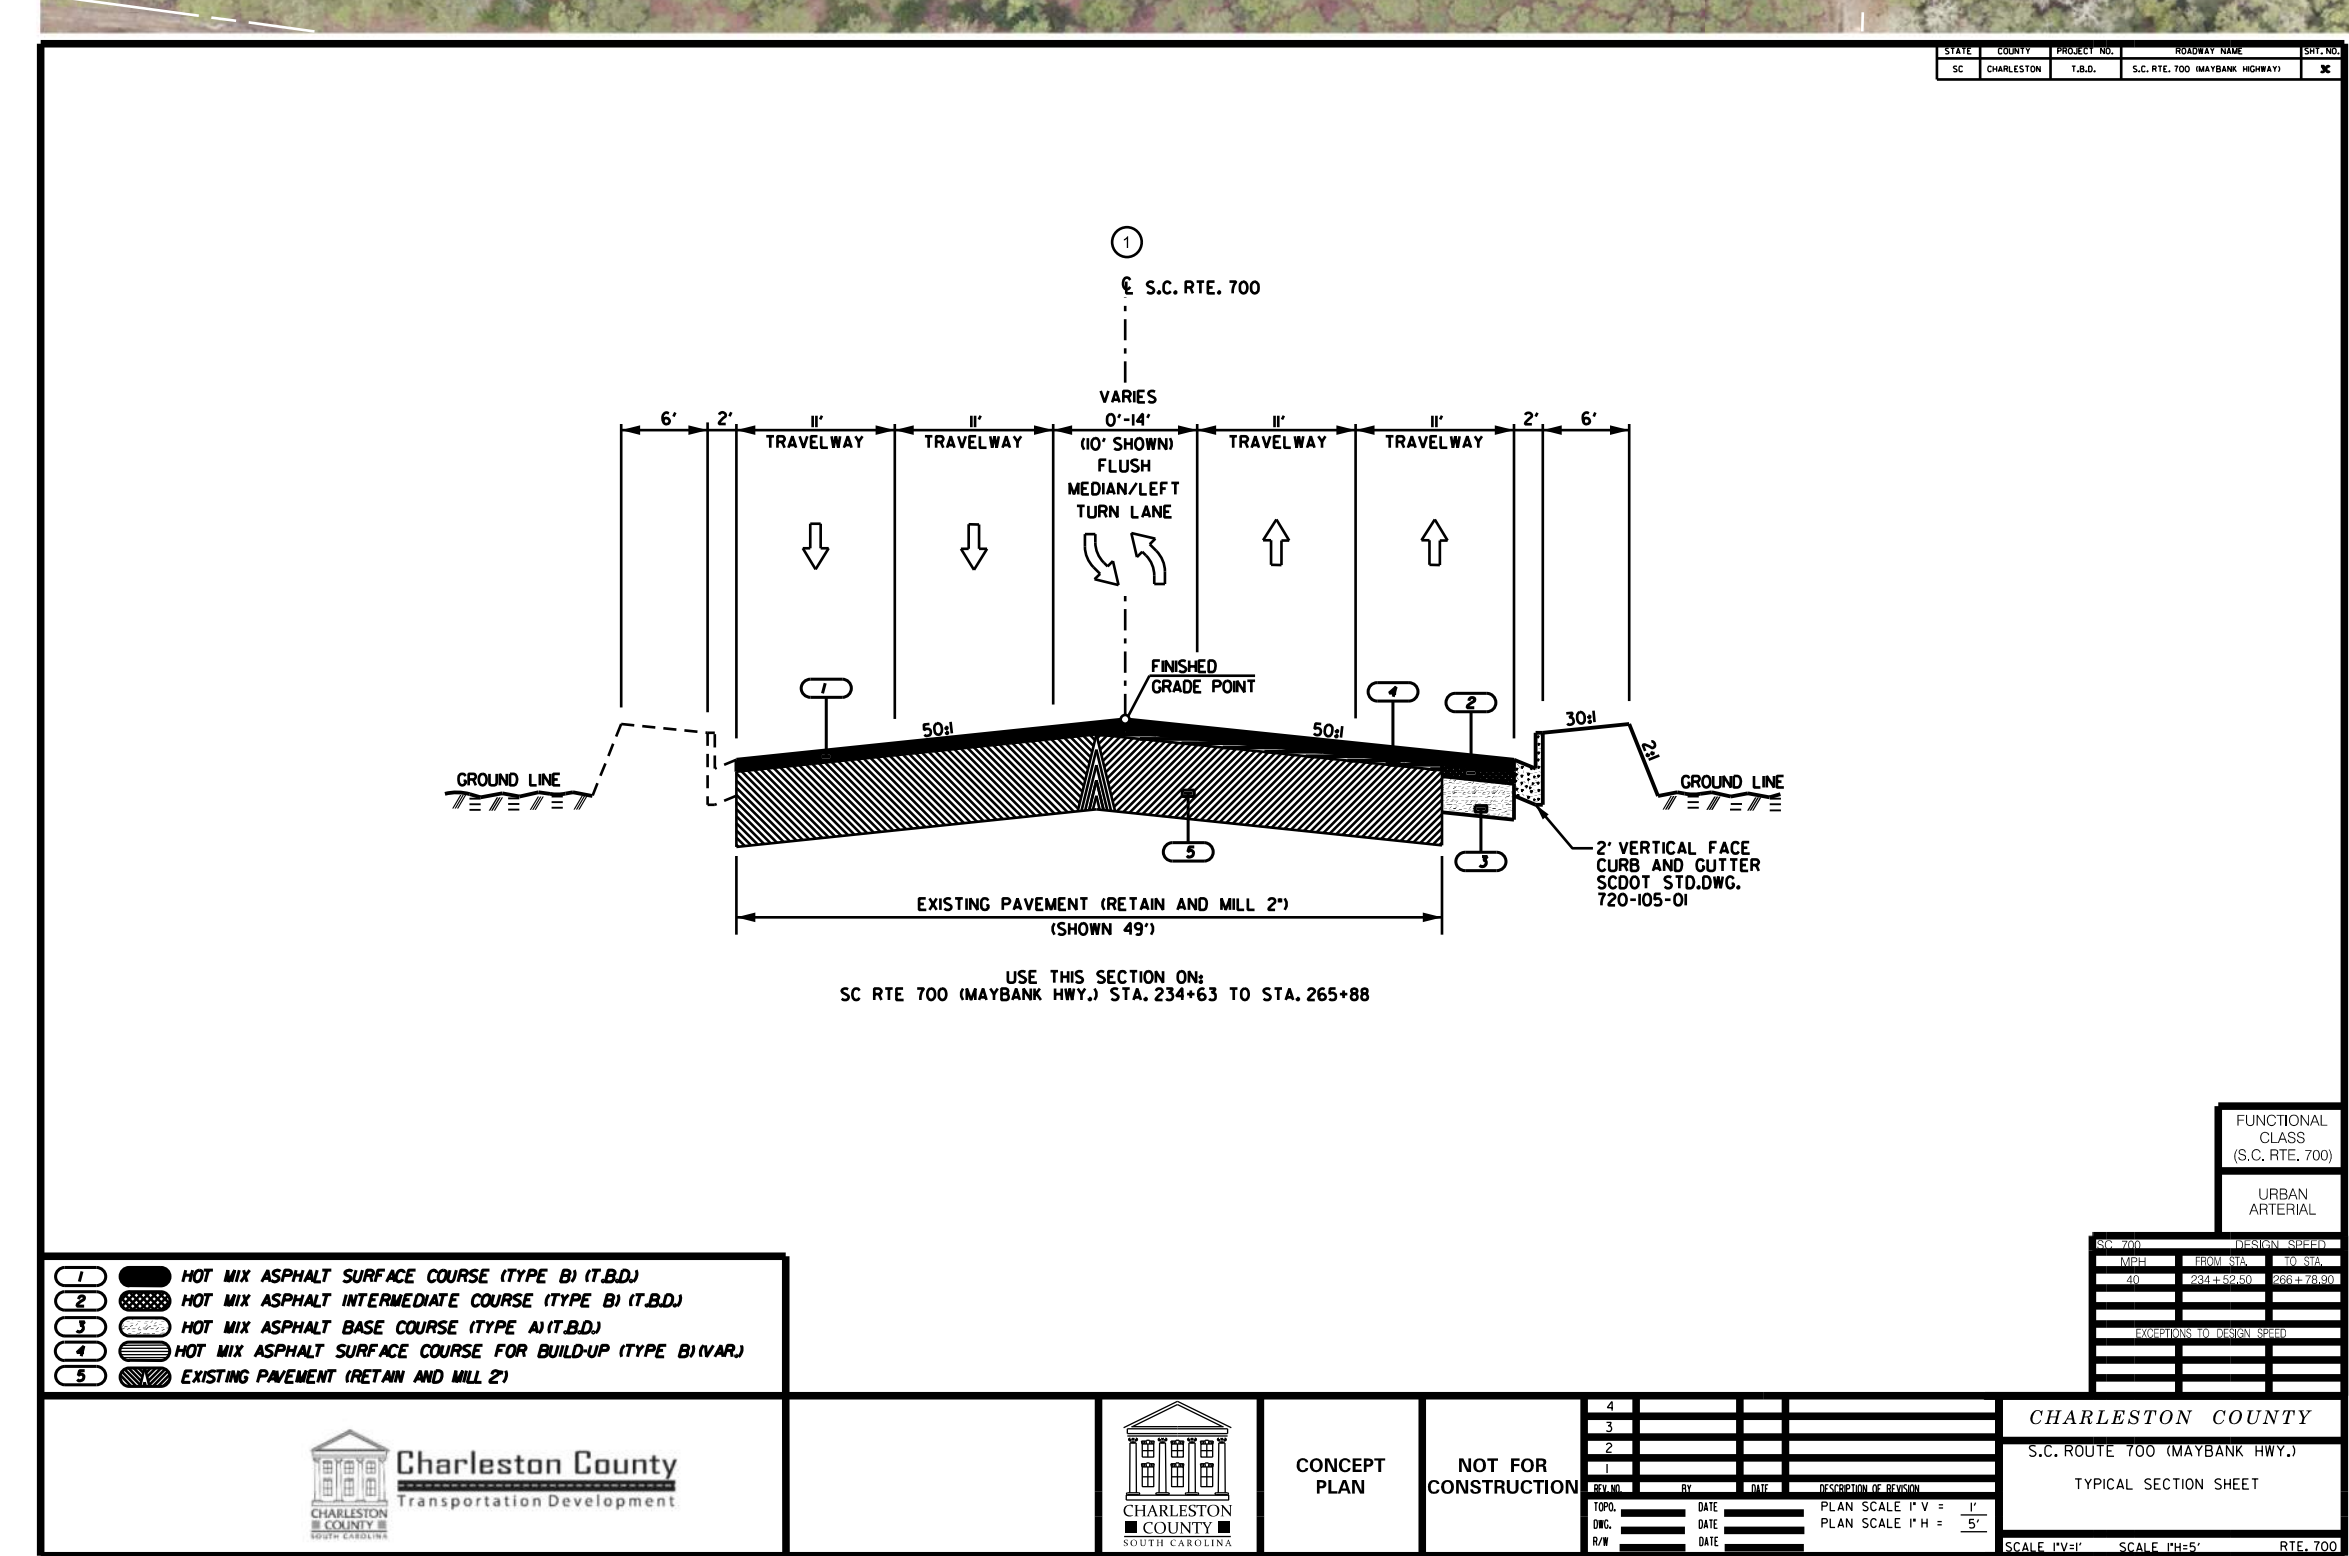

GRAND TREE GRADING AND TREE LEGEND

- A (GOOD) D (POOR) X GRAND TREE IMPACTED BY PROJECT
- B (GOOD) F (POOR) ? GRAND TREE POTENTIALLY IMPACTED BY PROJECT
- C (FAIR) OTHER TREES (NON GRAND)


TREE ABBREVIATIONS

- L.O. - LIVE OAK R.O. - RED OAK
- LA. OAK - LAUREL OAK MAG. - MAGNOLIA
- W.O. - WATER OAK

CONCEPTUAL PLANS
FOR REVIEW
JUNE 2025

LEGEND

- FOC FACE OF CURB
- EDGE OF PAVEMENT
- APPROX. LIMITS OF CONST.
- PROPERTY LINE
- EXISTING R/W
- EXISTING EDGE OF PAVEMENT
- EXISTING TRAFFIC SIGNAL
- WETLANDS
- STREAM/DITCH

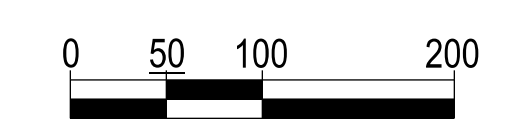

MAYBANK HIGHWAY
TRADITIONAL WIDENING - 11' LANES